
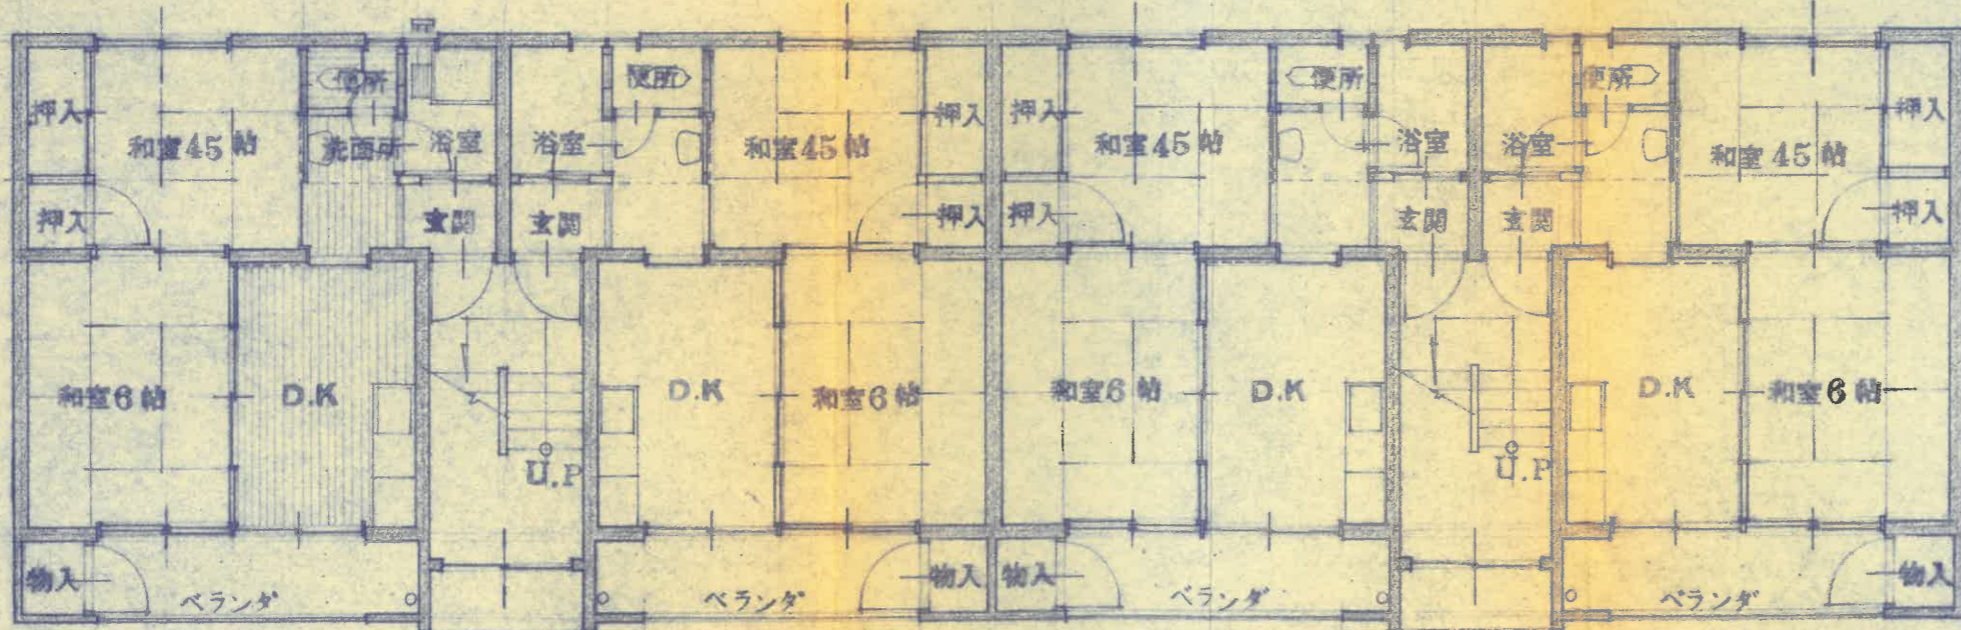


1080
1720
2800
6500
3700
1100
1300

2階平面図 縮尺1:100

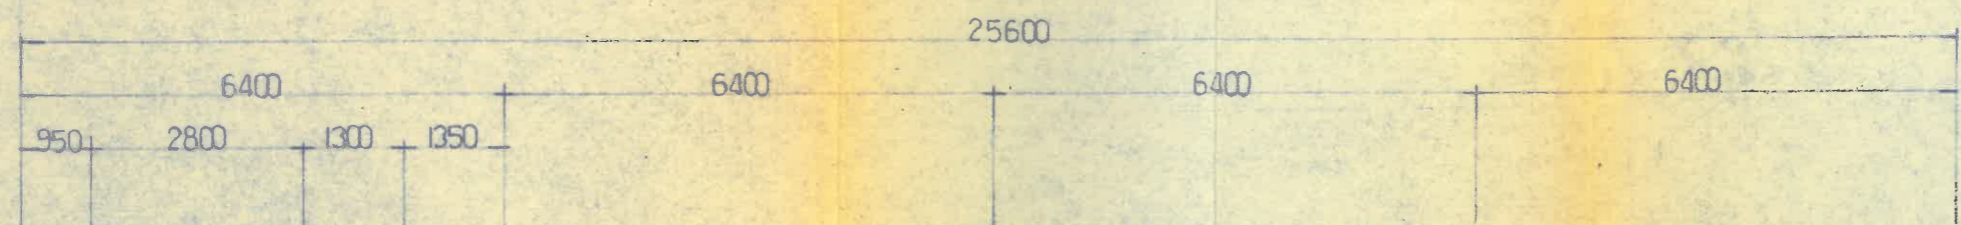

1080
1720
2800
6500
3700
1100
1300

1階平面図 縮尺1:100

