



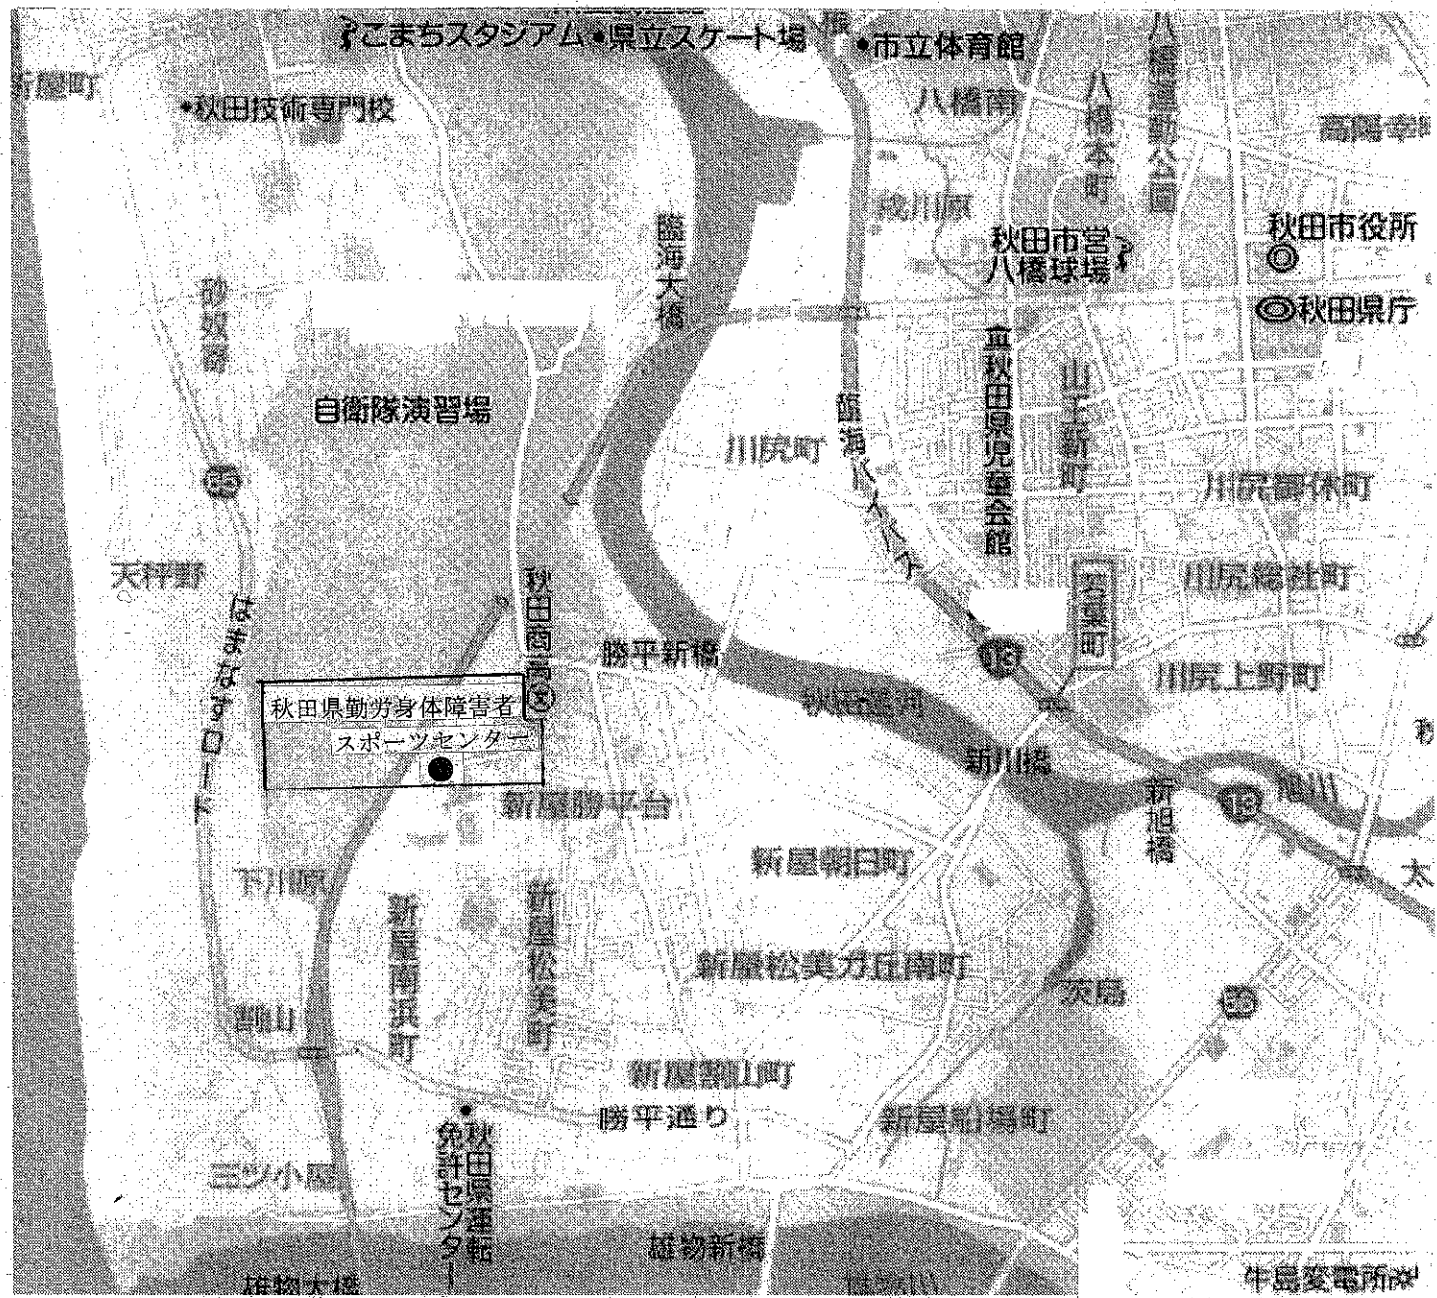


施設配置図

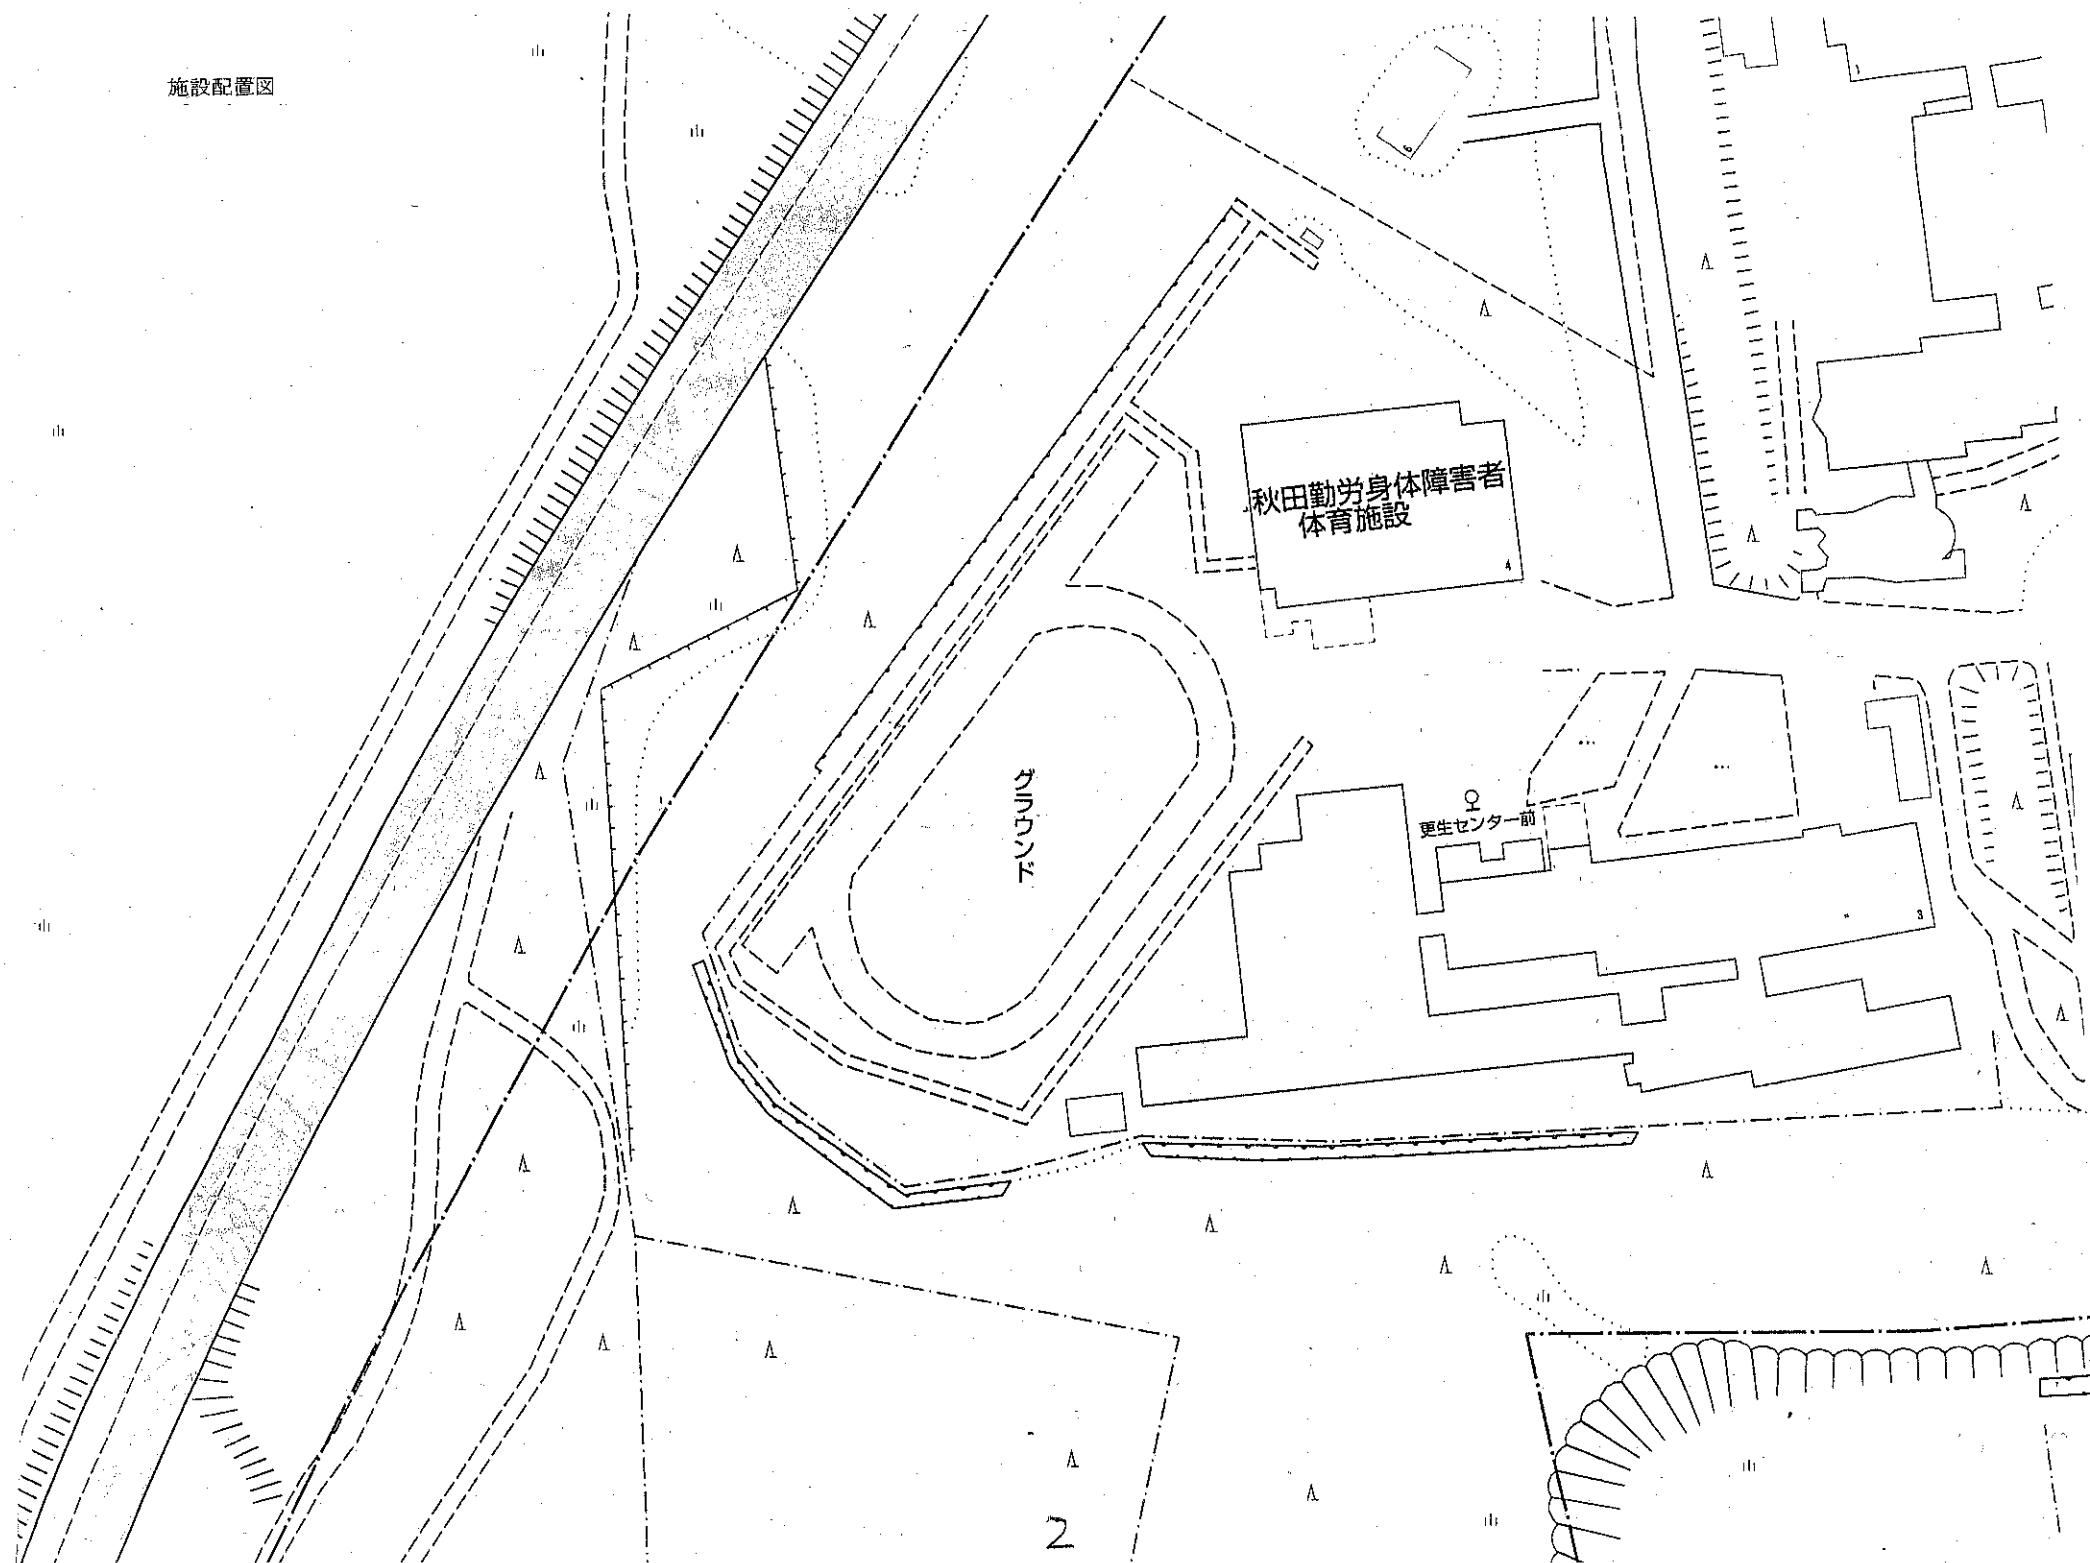


平面図・立面図

1階平面図


1 階平面図 S=1/200

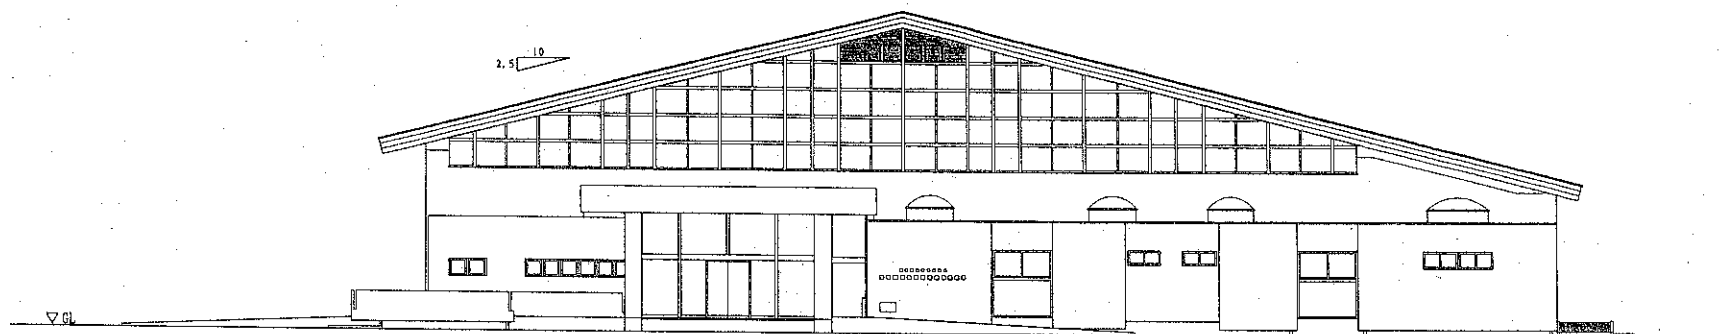


南立面图 S=1/200

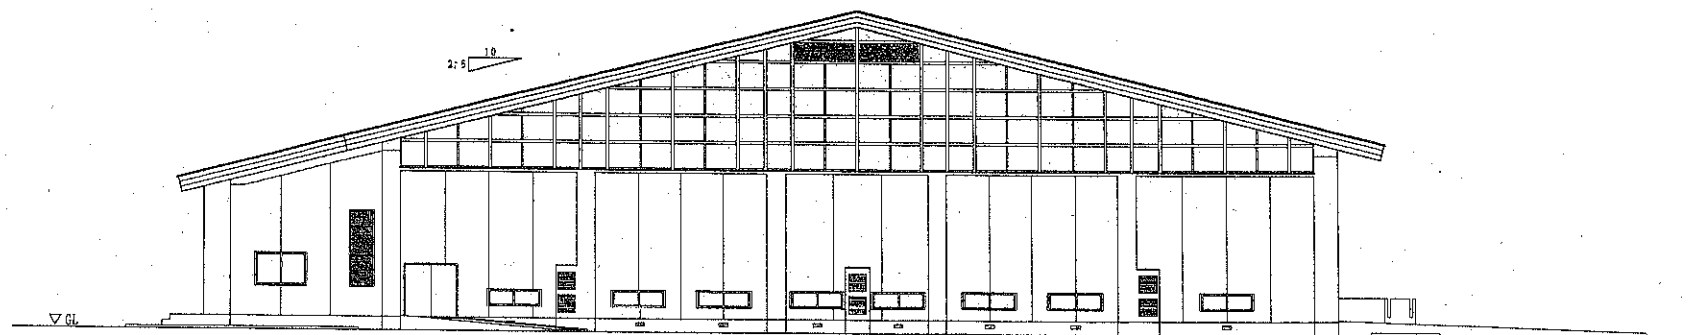

北立面图 S=1/200

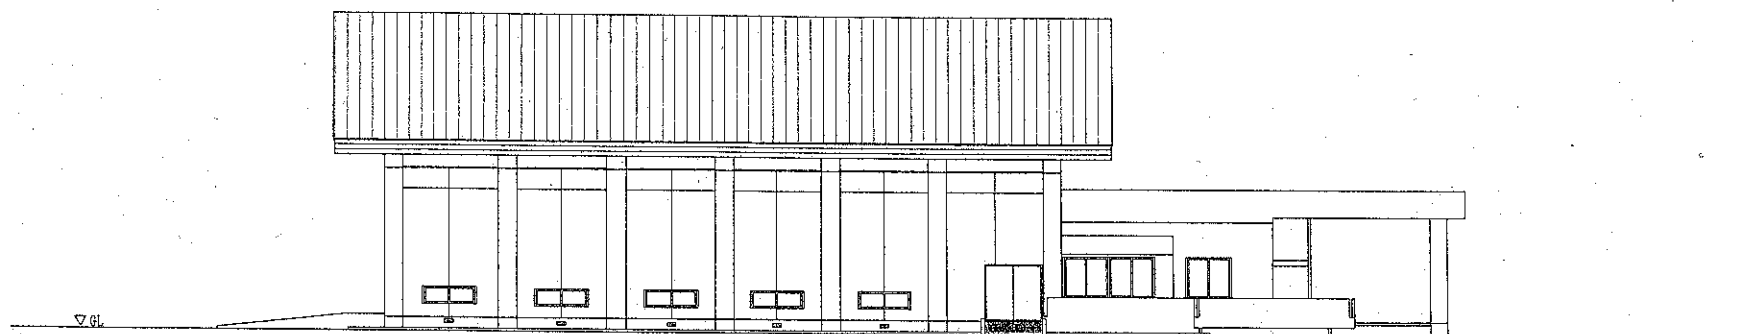

西立面図 S=1/200

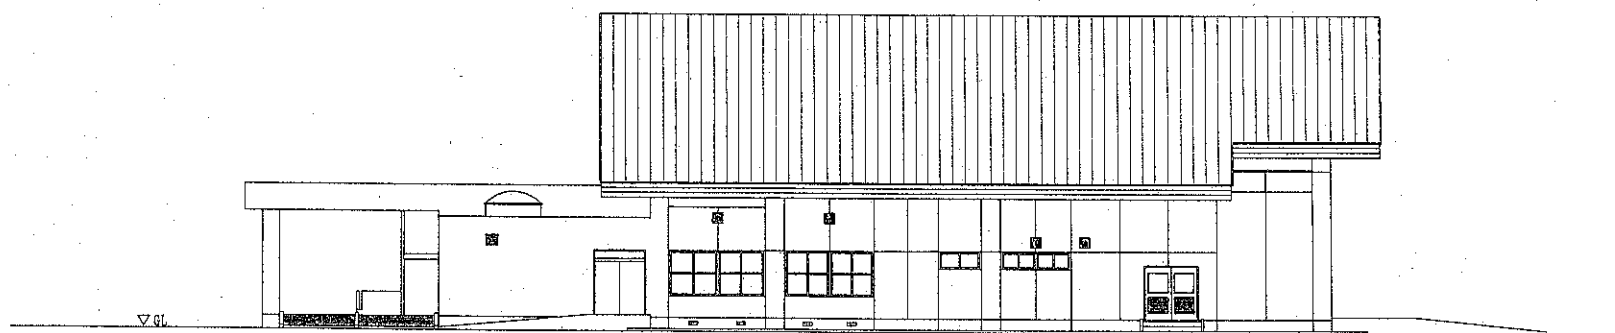

東立面図 S=1/200