




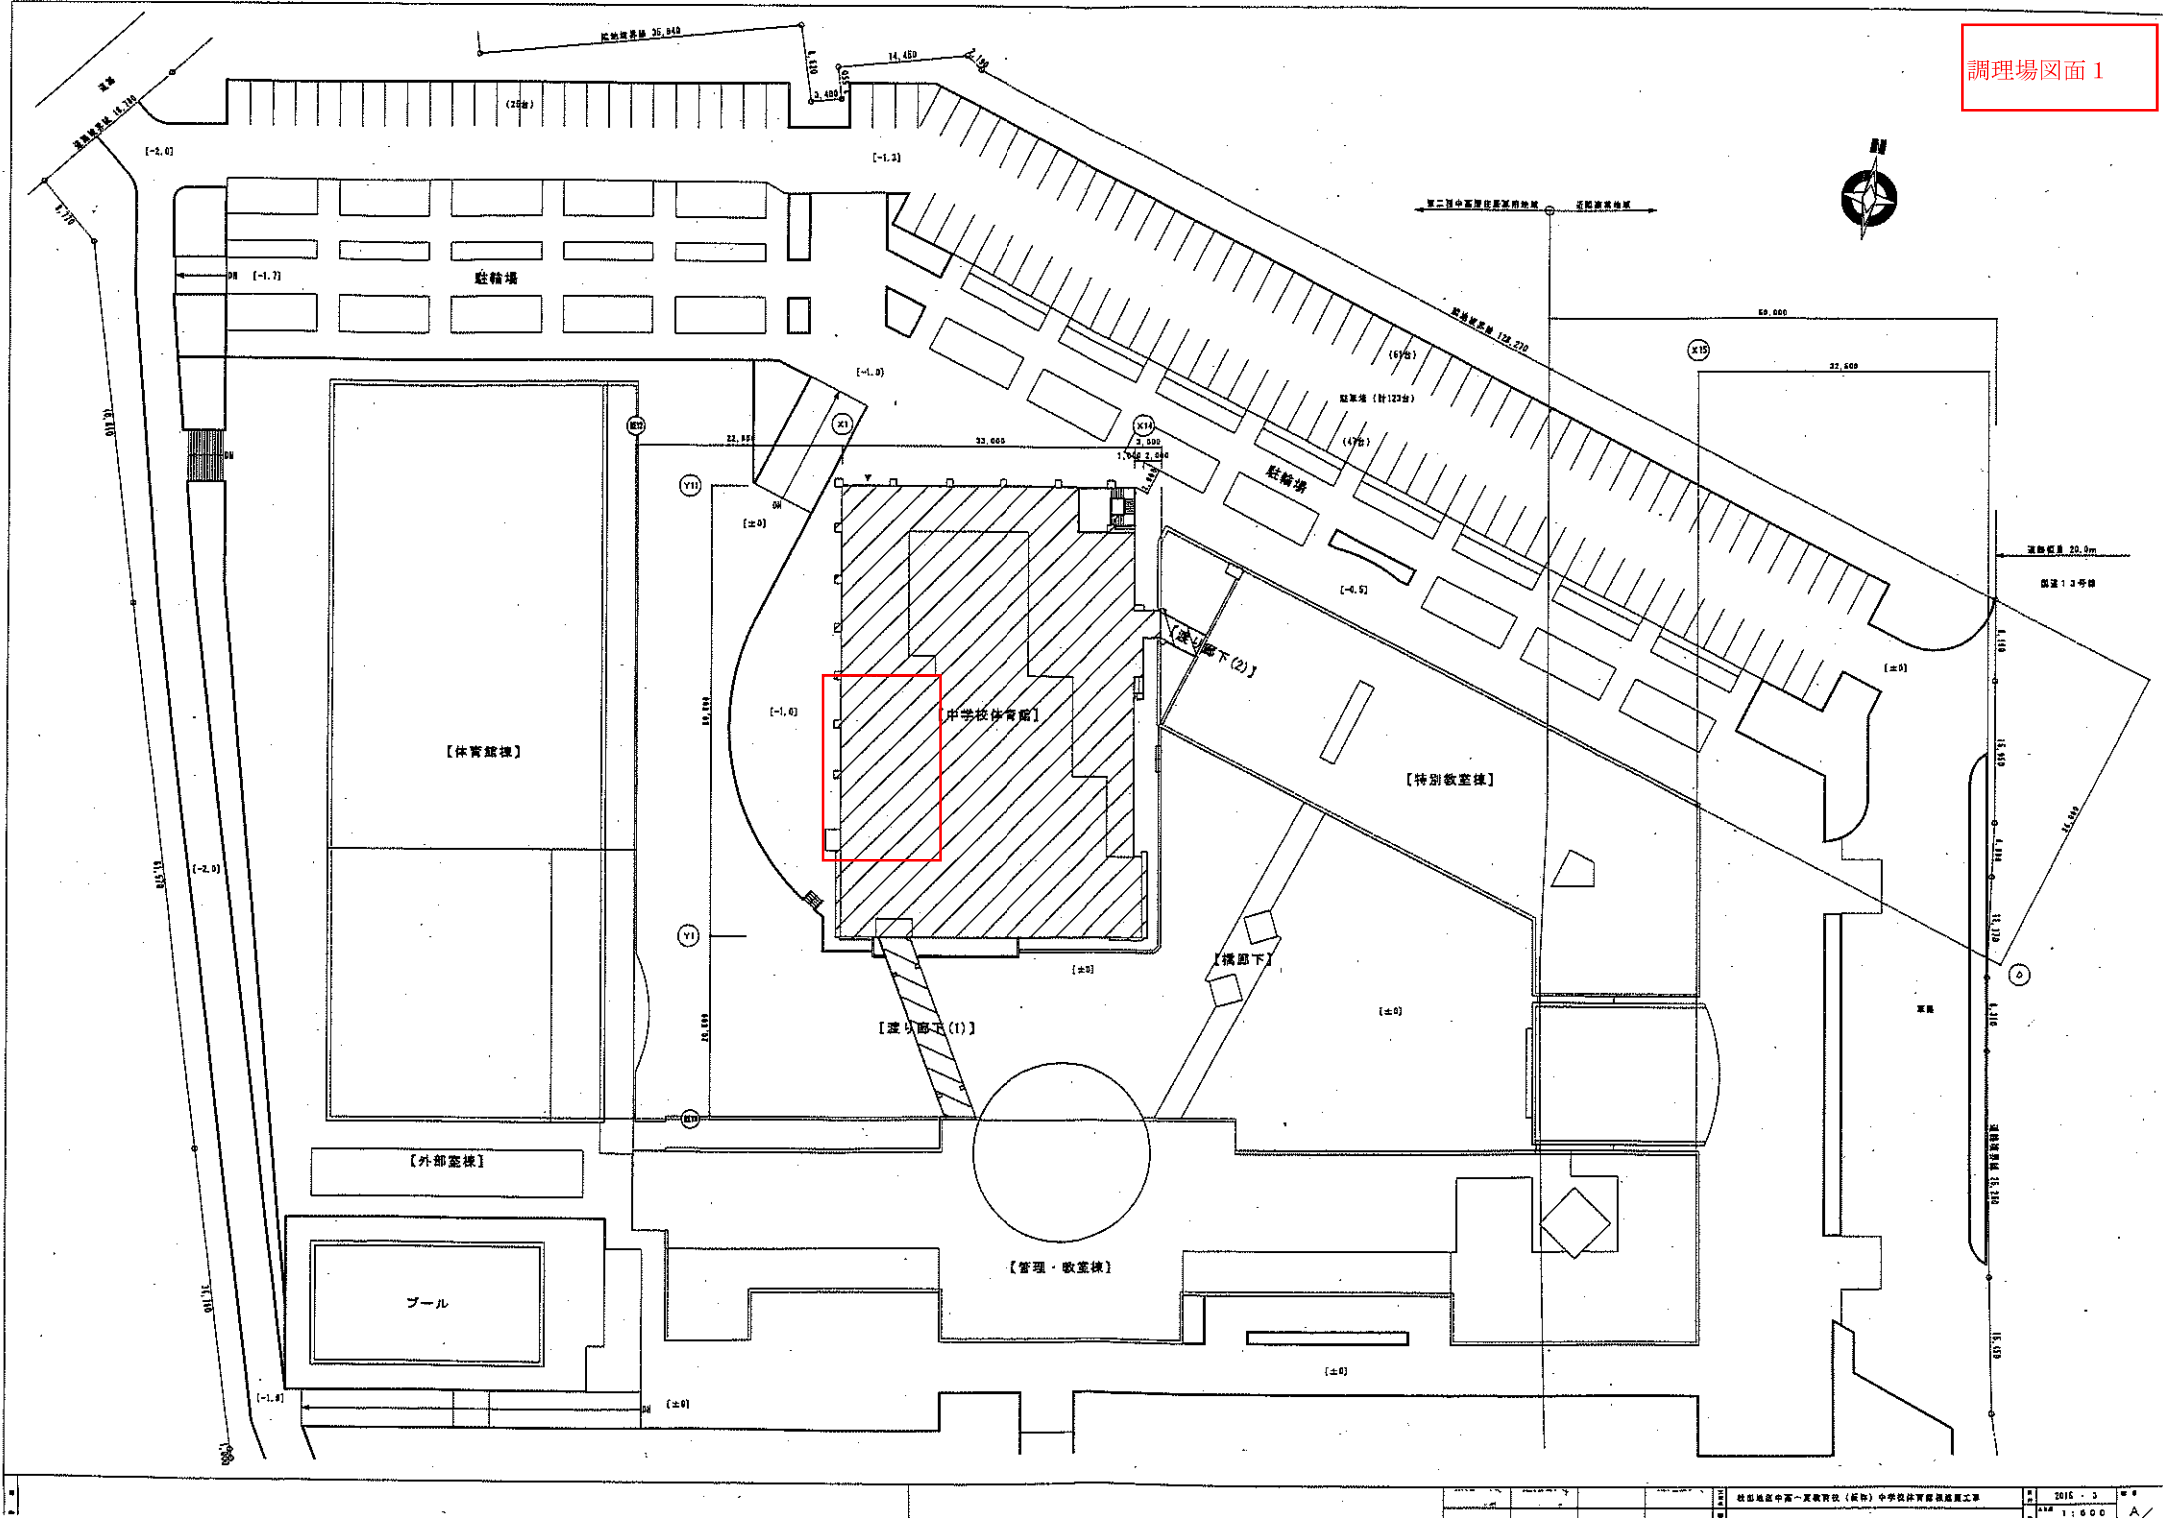

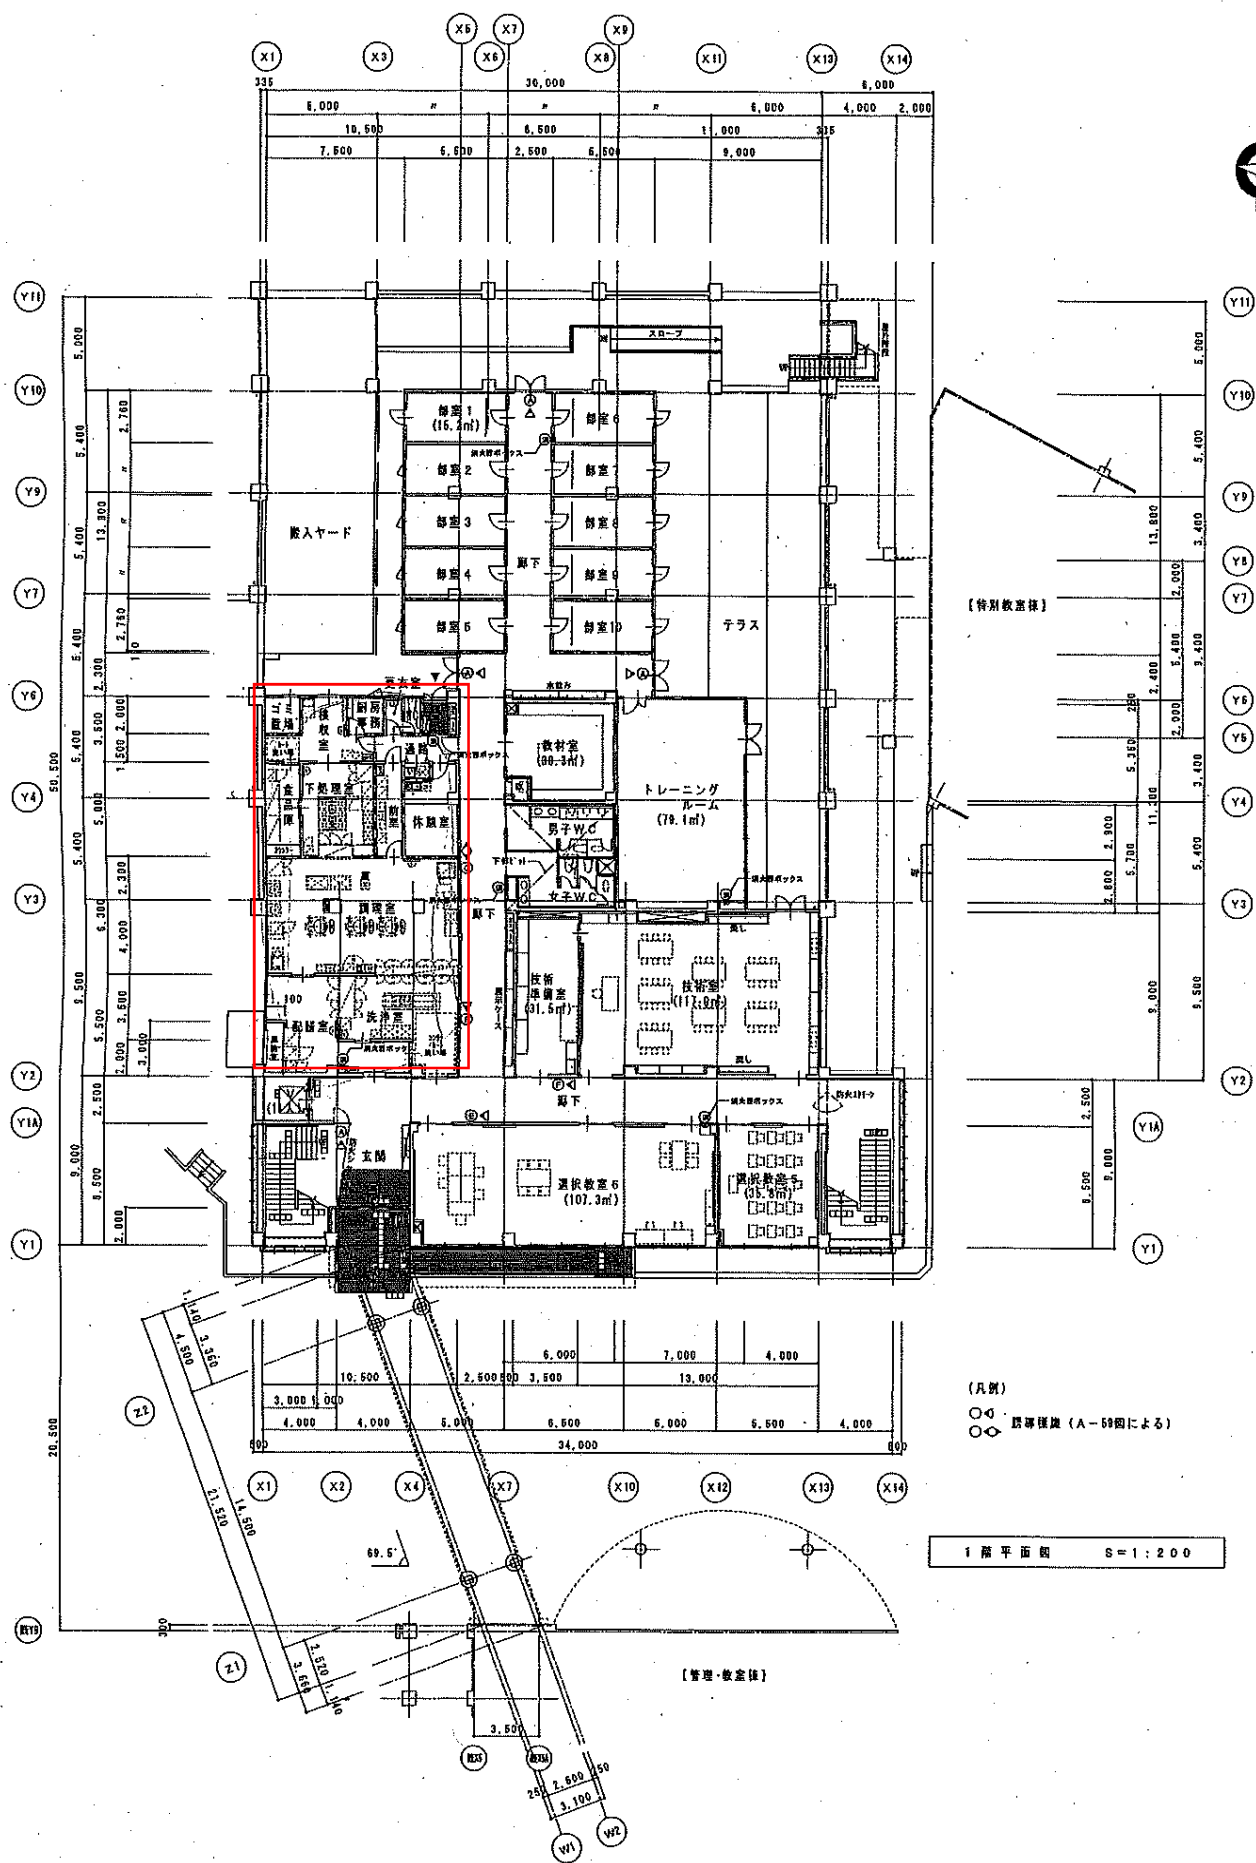

調理場図面 3

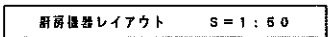

S = 1 : 50