

地番 229-33, 229-54

土地積所測量図


土地の所在 湯沢市裏門二丁目

座標求積表

地番	NO	標識	X	Y	辺長	測線
(イ) 229-33	1	()	80.843	133.548		
	3	()	81.148	132.496	1.095	1- 3
	4	()	87.547	117.705	16.116	3- 4
	5	()	97.027	99.012	20.959	4- 5
	7	()	88.332	91.771	11.315	5- 7
	9	()	87.964	92.433	0.757	7- 9
	10	()	82.952	103.731	12.360	9- 10
	13	()	78.415	109.226	7.126	10- 13
	14	()	73.607	115.962	8.276	13- 14
	15	()	69.996	121.087	6.269	14- 15
17	()	69.708	122.009	0.966	15- 17	
18	()	75.346	127.038	7.555	17- 18	
1	()	80.843	133.548	8.520	18- 1	
			倍面積	888.520382		
			面積	444.2601910	㎡ 地積	444.26 ㎡
(ロ) 229-54	7	()	88.332	91.771		
	5	()	97.027	99.012	11.315	7- 5
	22	()	88.640	91.087	11.539	5- 22
	7	()	88.332	91.771	0.750	22- 7
			倍面積	8.177608		
			面積	4.0888040	㎡ 地積	4.08 ㎡

面積一覧表

地番	面積
(イ) 229-33	444.2601910 ㎡
(ロ) 229-54	4.0888040 ㎡
合計	448.3489950 ㎡

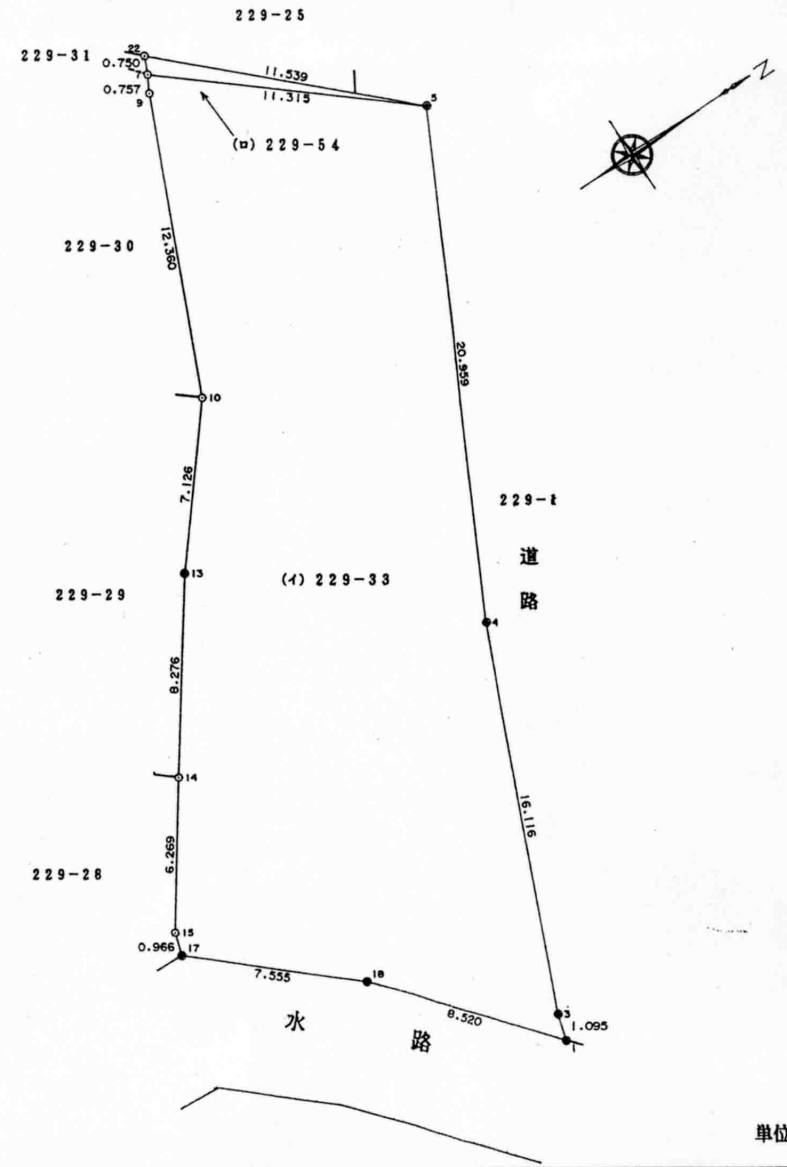

作製者

(平成 年 月 日作製)

申請人

縮尺 1/250