


秋田市飯島穀丁415-12  
測量実測図 S:1:500

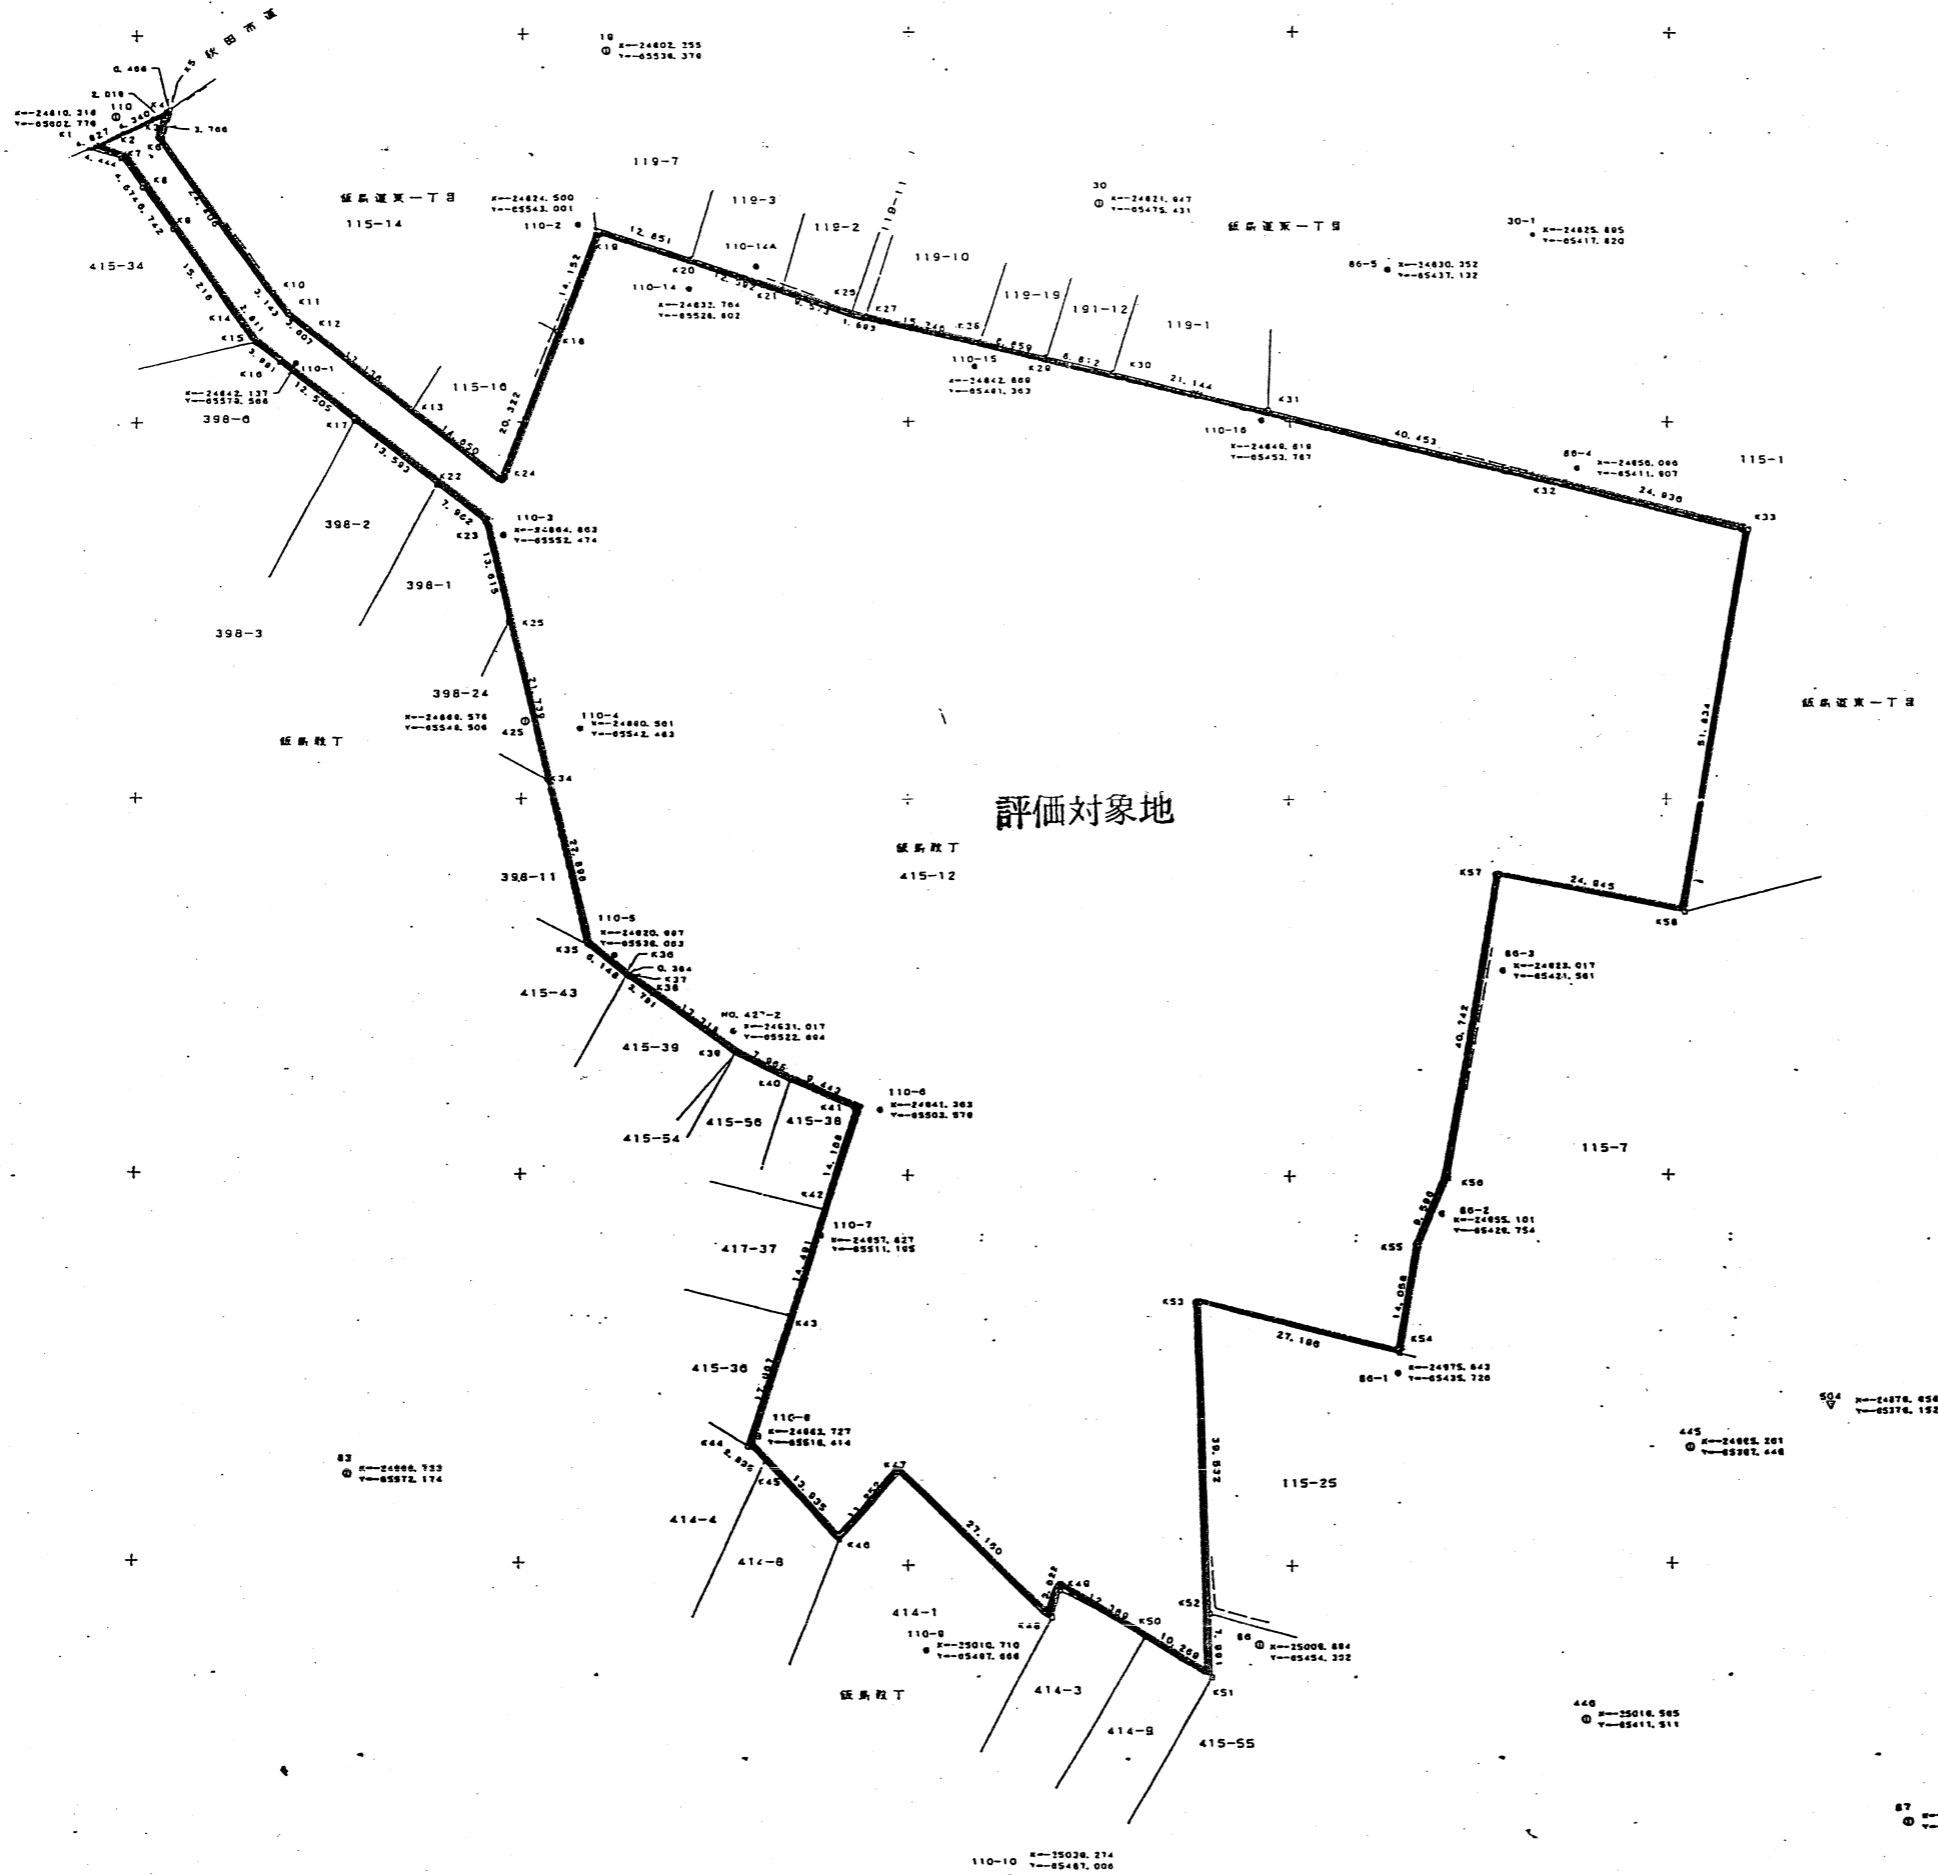

NO	Xn	Yn	Yn-1	Xn-1	(Yn-1 - Yn) * Xn - (Yn - Yn-1) * Xn-1
方位	□
境界線	○

所在	秋田市飯島穀丁415-12		
図名	測量実測図	縮尺	1:500
測量器具	光波測距機FALDT-EM2・スチールテープ		
作製年月日	平成14年3月11日		
測量者	(社)秋田県公共職託登記士地家屋調査士協会 社員 秋田市新屋割山町7番 土地家屋調査士 吉田隆一		

※本図は縮小複写したものである