
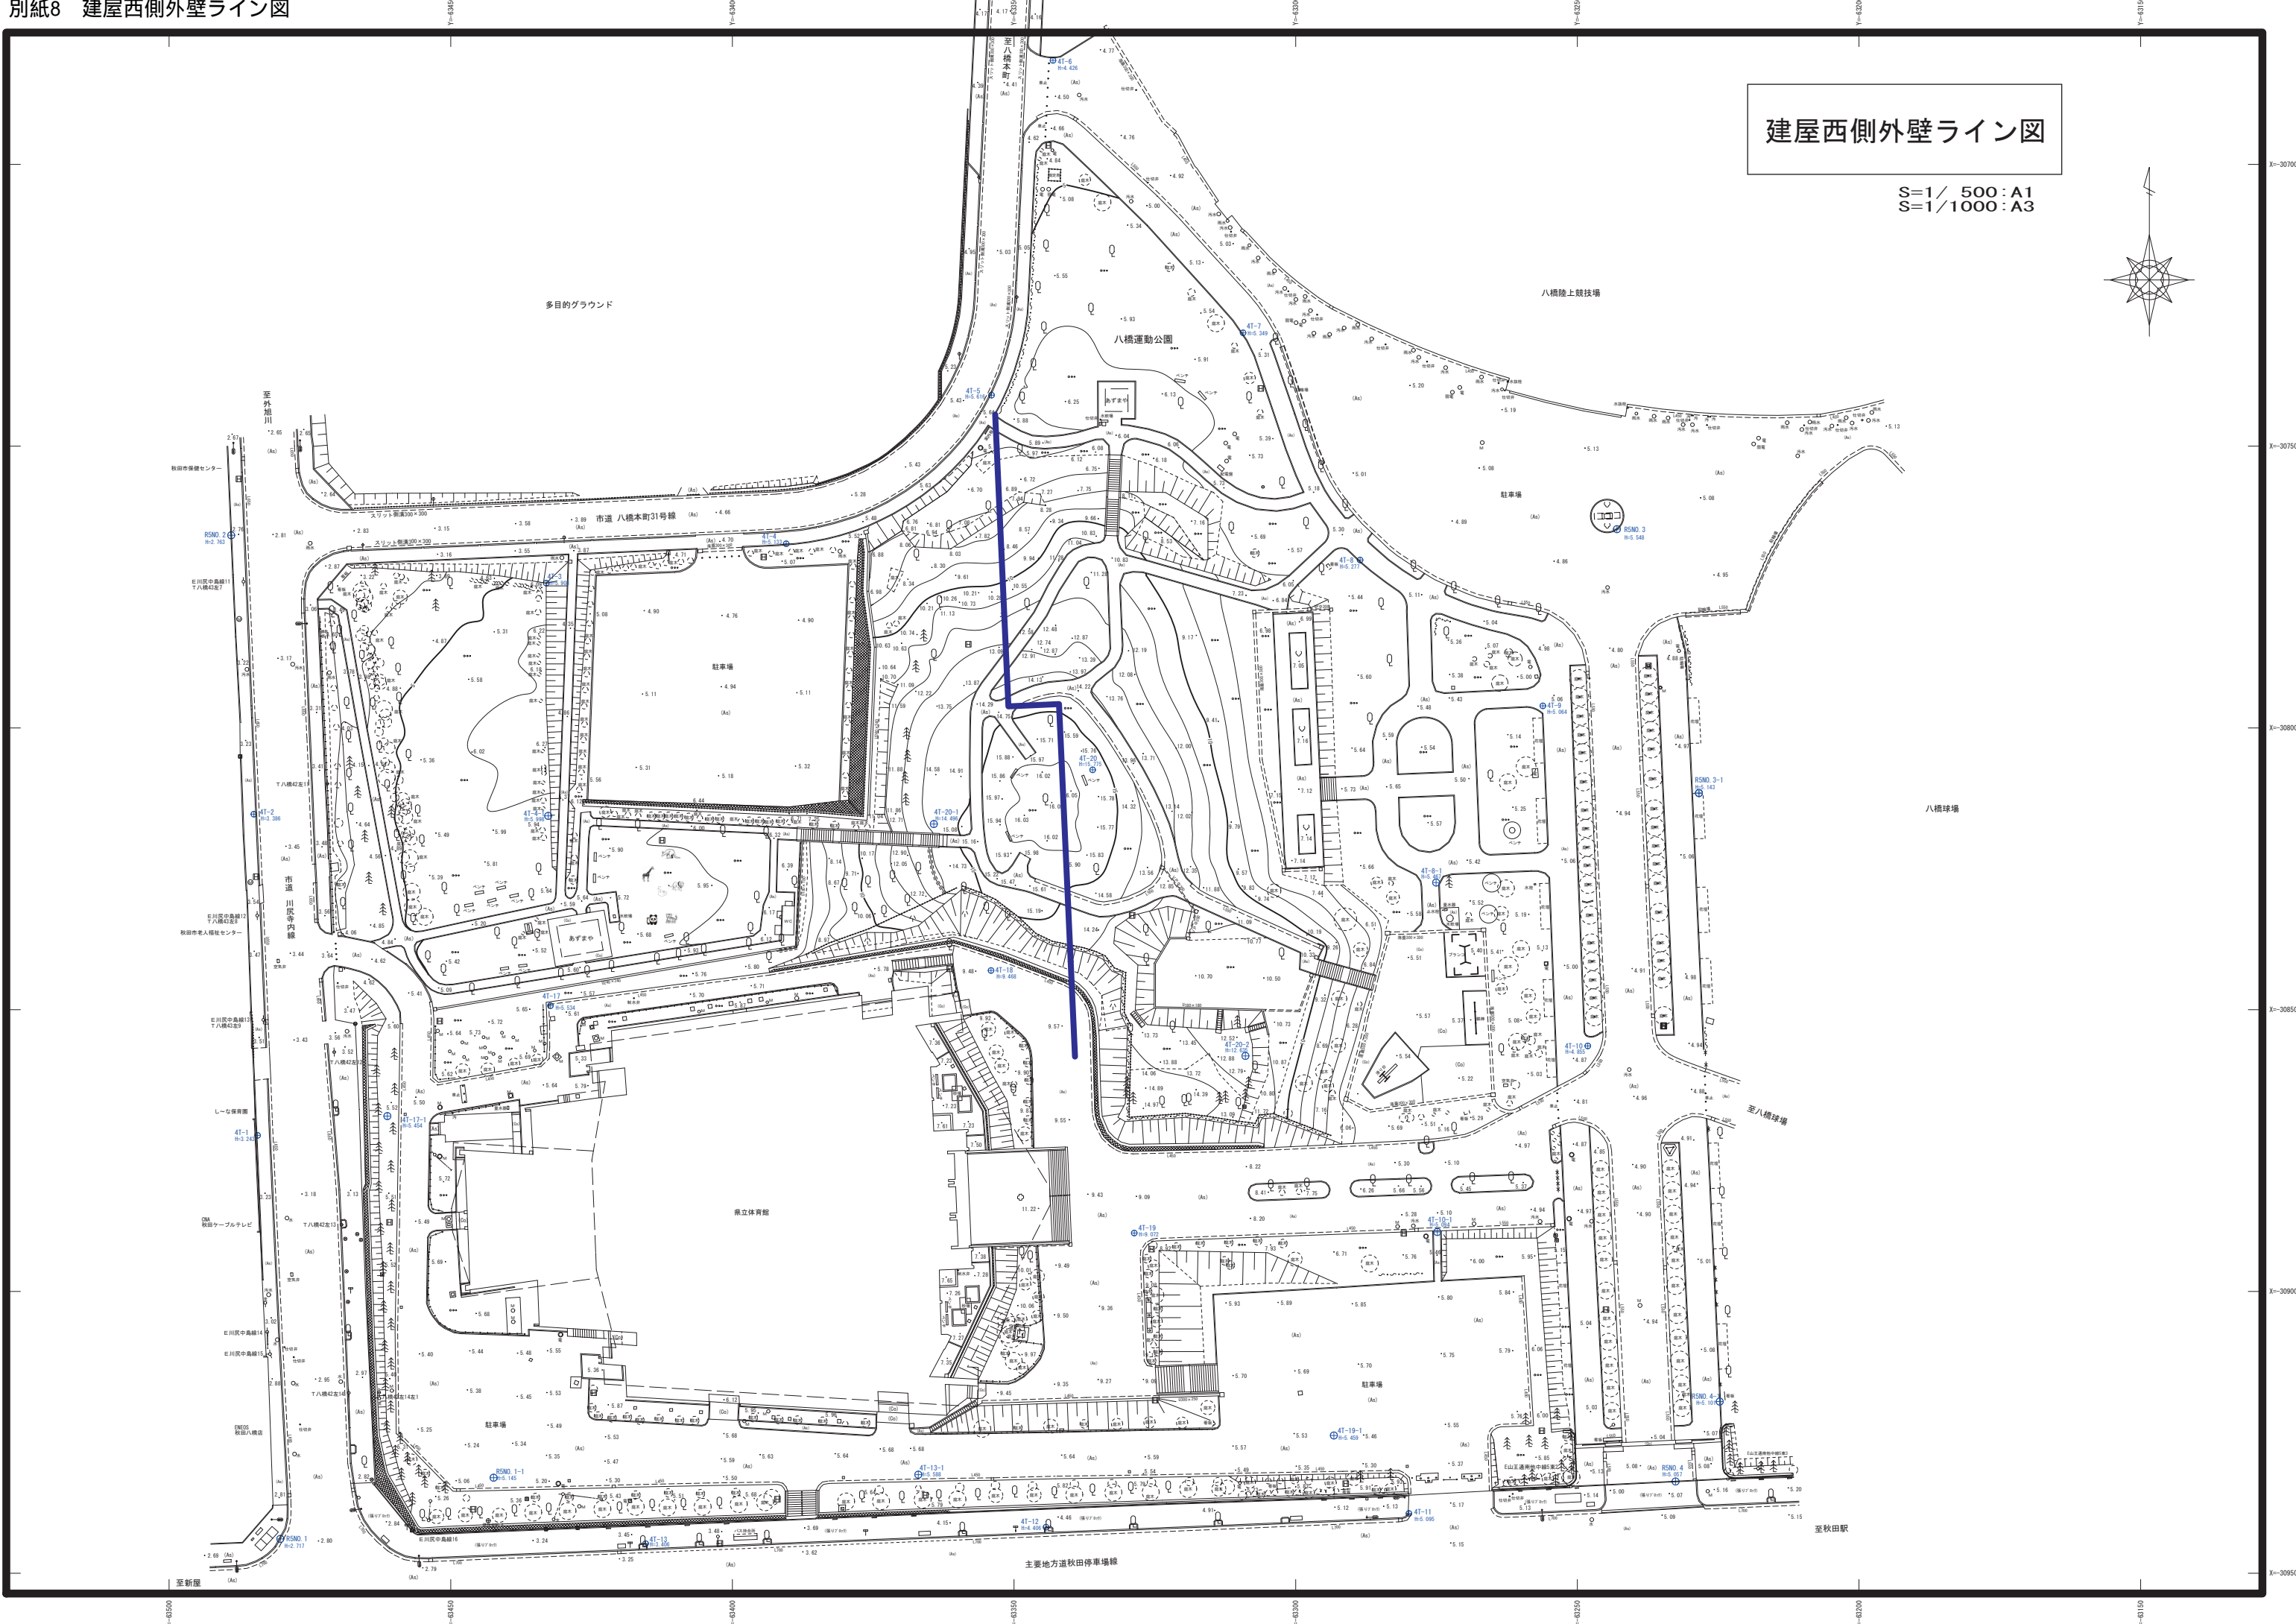


建屋西側外壁ライン図

S=1/500 : A1
S=1/1000 : A3

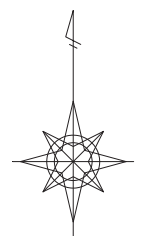

X=30700
X=30750
X=30800
X=30850
X=30900
X=30950

X=30700
X=30750
X=30800
X=30850
X=30900
X=30950

Y=02000
Y=02050
Y=02100
Y=02150
Y=02200
Y=02250
Y=02300
Y=02350