




TH1809 機関室平面図

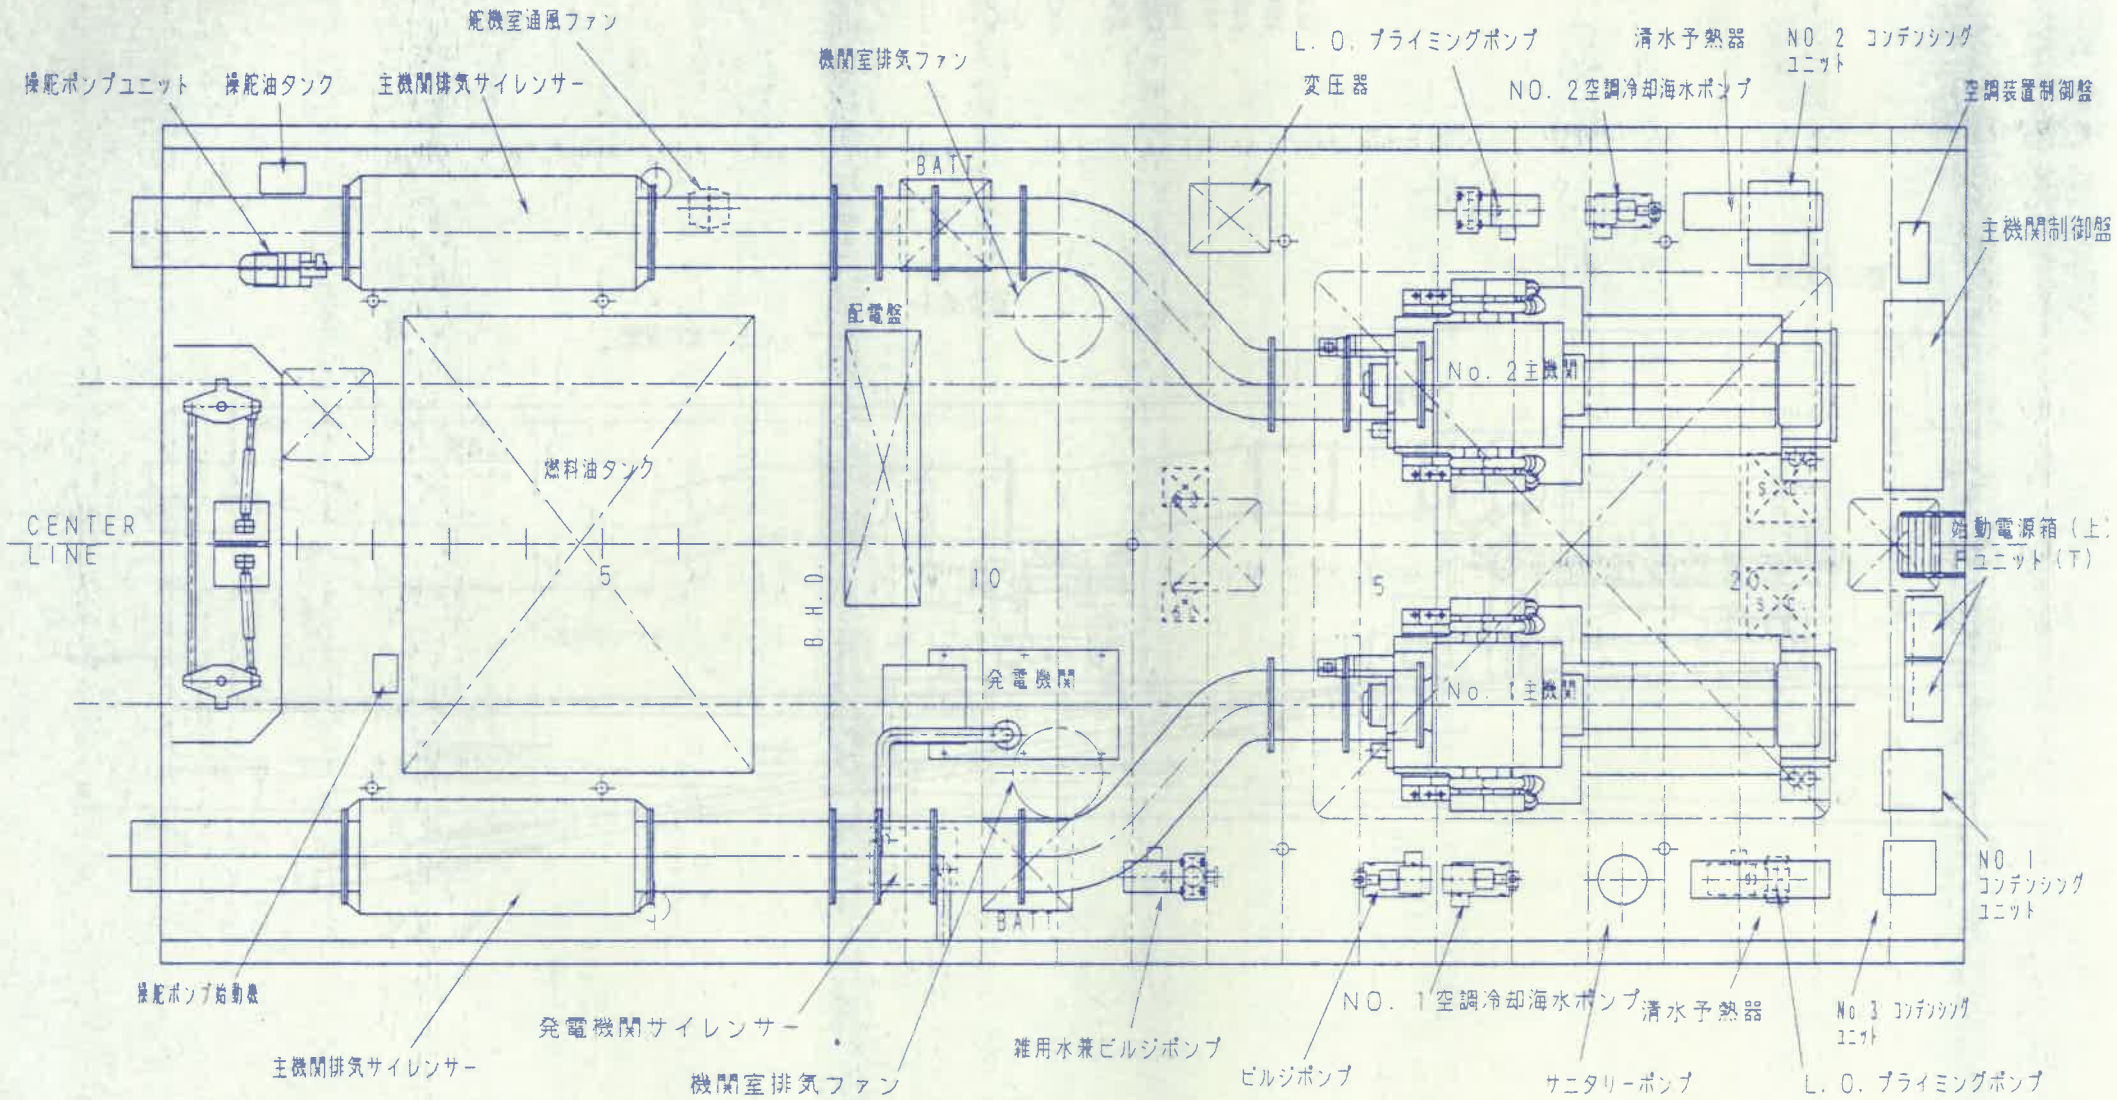


TH 1-809 機関室縦断面図

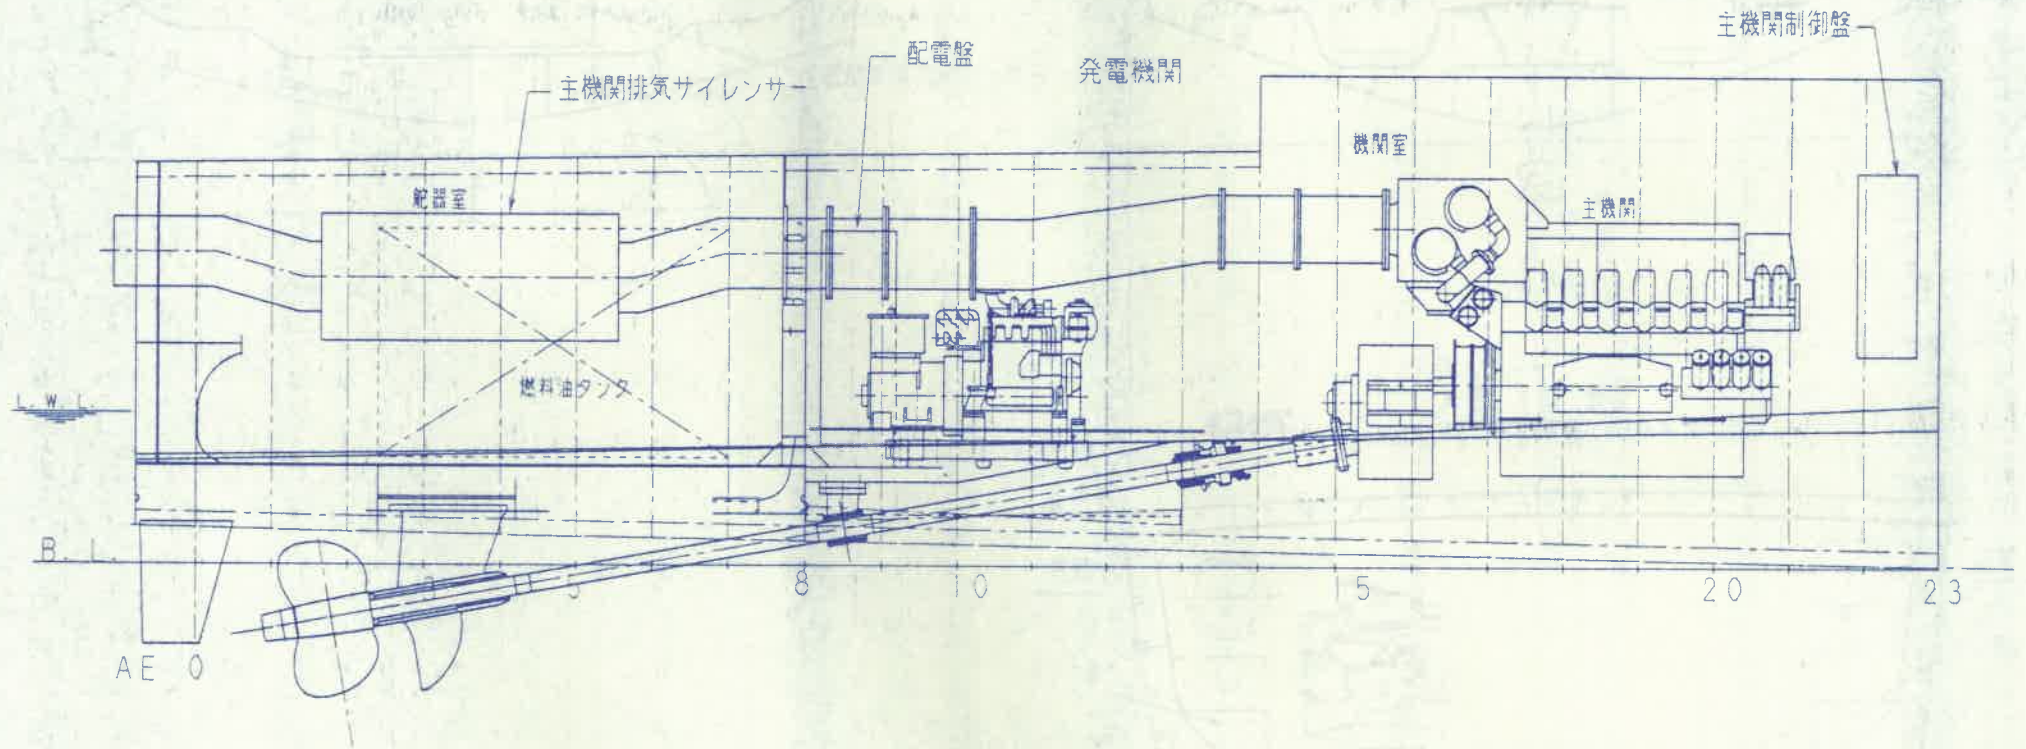

FR. 4 断面.

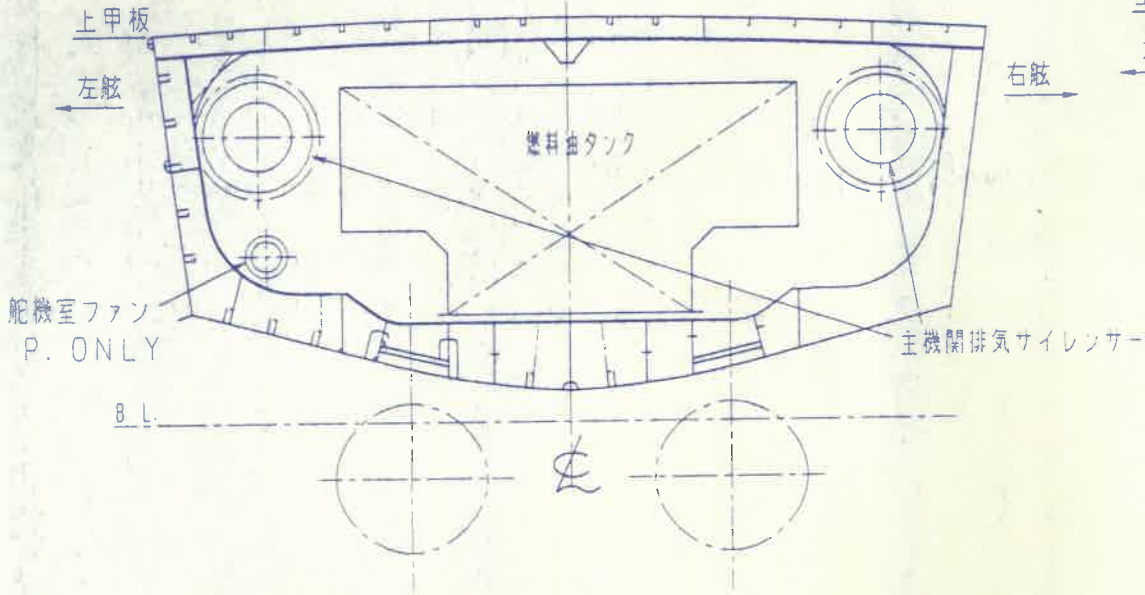

FR. 16 断面.

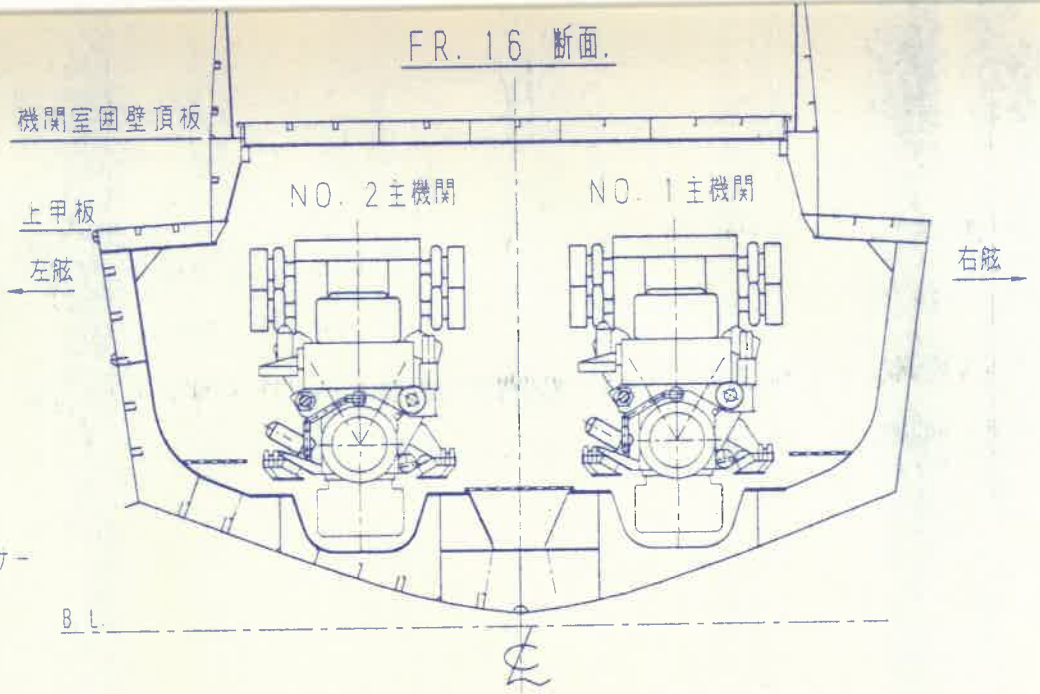

FR. 10 断面.

